
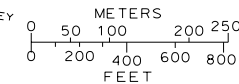


C-184
C-185
C-186
C-187


THIS MAP IS INTENDED FOR
USE ONLY AS OPERATIONS
MAP BY LOS ANGELES
COUNTY SEWER
MAINTENANCE DISTRICTS.
LOS ANGELES COUNTY
EXPRESSLY DISCLAIMS ANY
LIABILITY FOR ANY
INACCURACIES WHICH MAY
BE PRESENT IN THIS MAP.

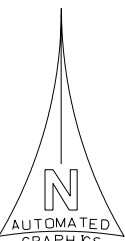

LEGEND

- CLAY SEWERS, MAINTAINED BY SMD, 8" UNLESS OTHERWISE NOTED
- PLASTIC SEWERS
- CONCRETE SEWERS
- CLAY SEWERS, LINED
- CEMENT SEWERS, LINED
- FORCE MAINS
- SEWERS NOT MAINTAINED BY SMD
- TRUNK SEWERS
- CITY BOUNDARY
- STANDARD MANHOLE
- DROP MANHOLE
- SHALLOW MANHOLE
- TRAP MANHOLE
- WEIR MANHOLE
- CLEANOUT
- LAMP HOLE
- PUMP STATION
- LICP LINED CAST IRON PIPE

TOTAL MH'S THIS MAP: 859

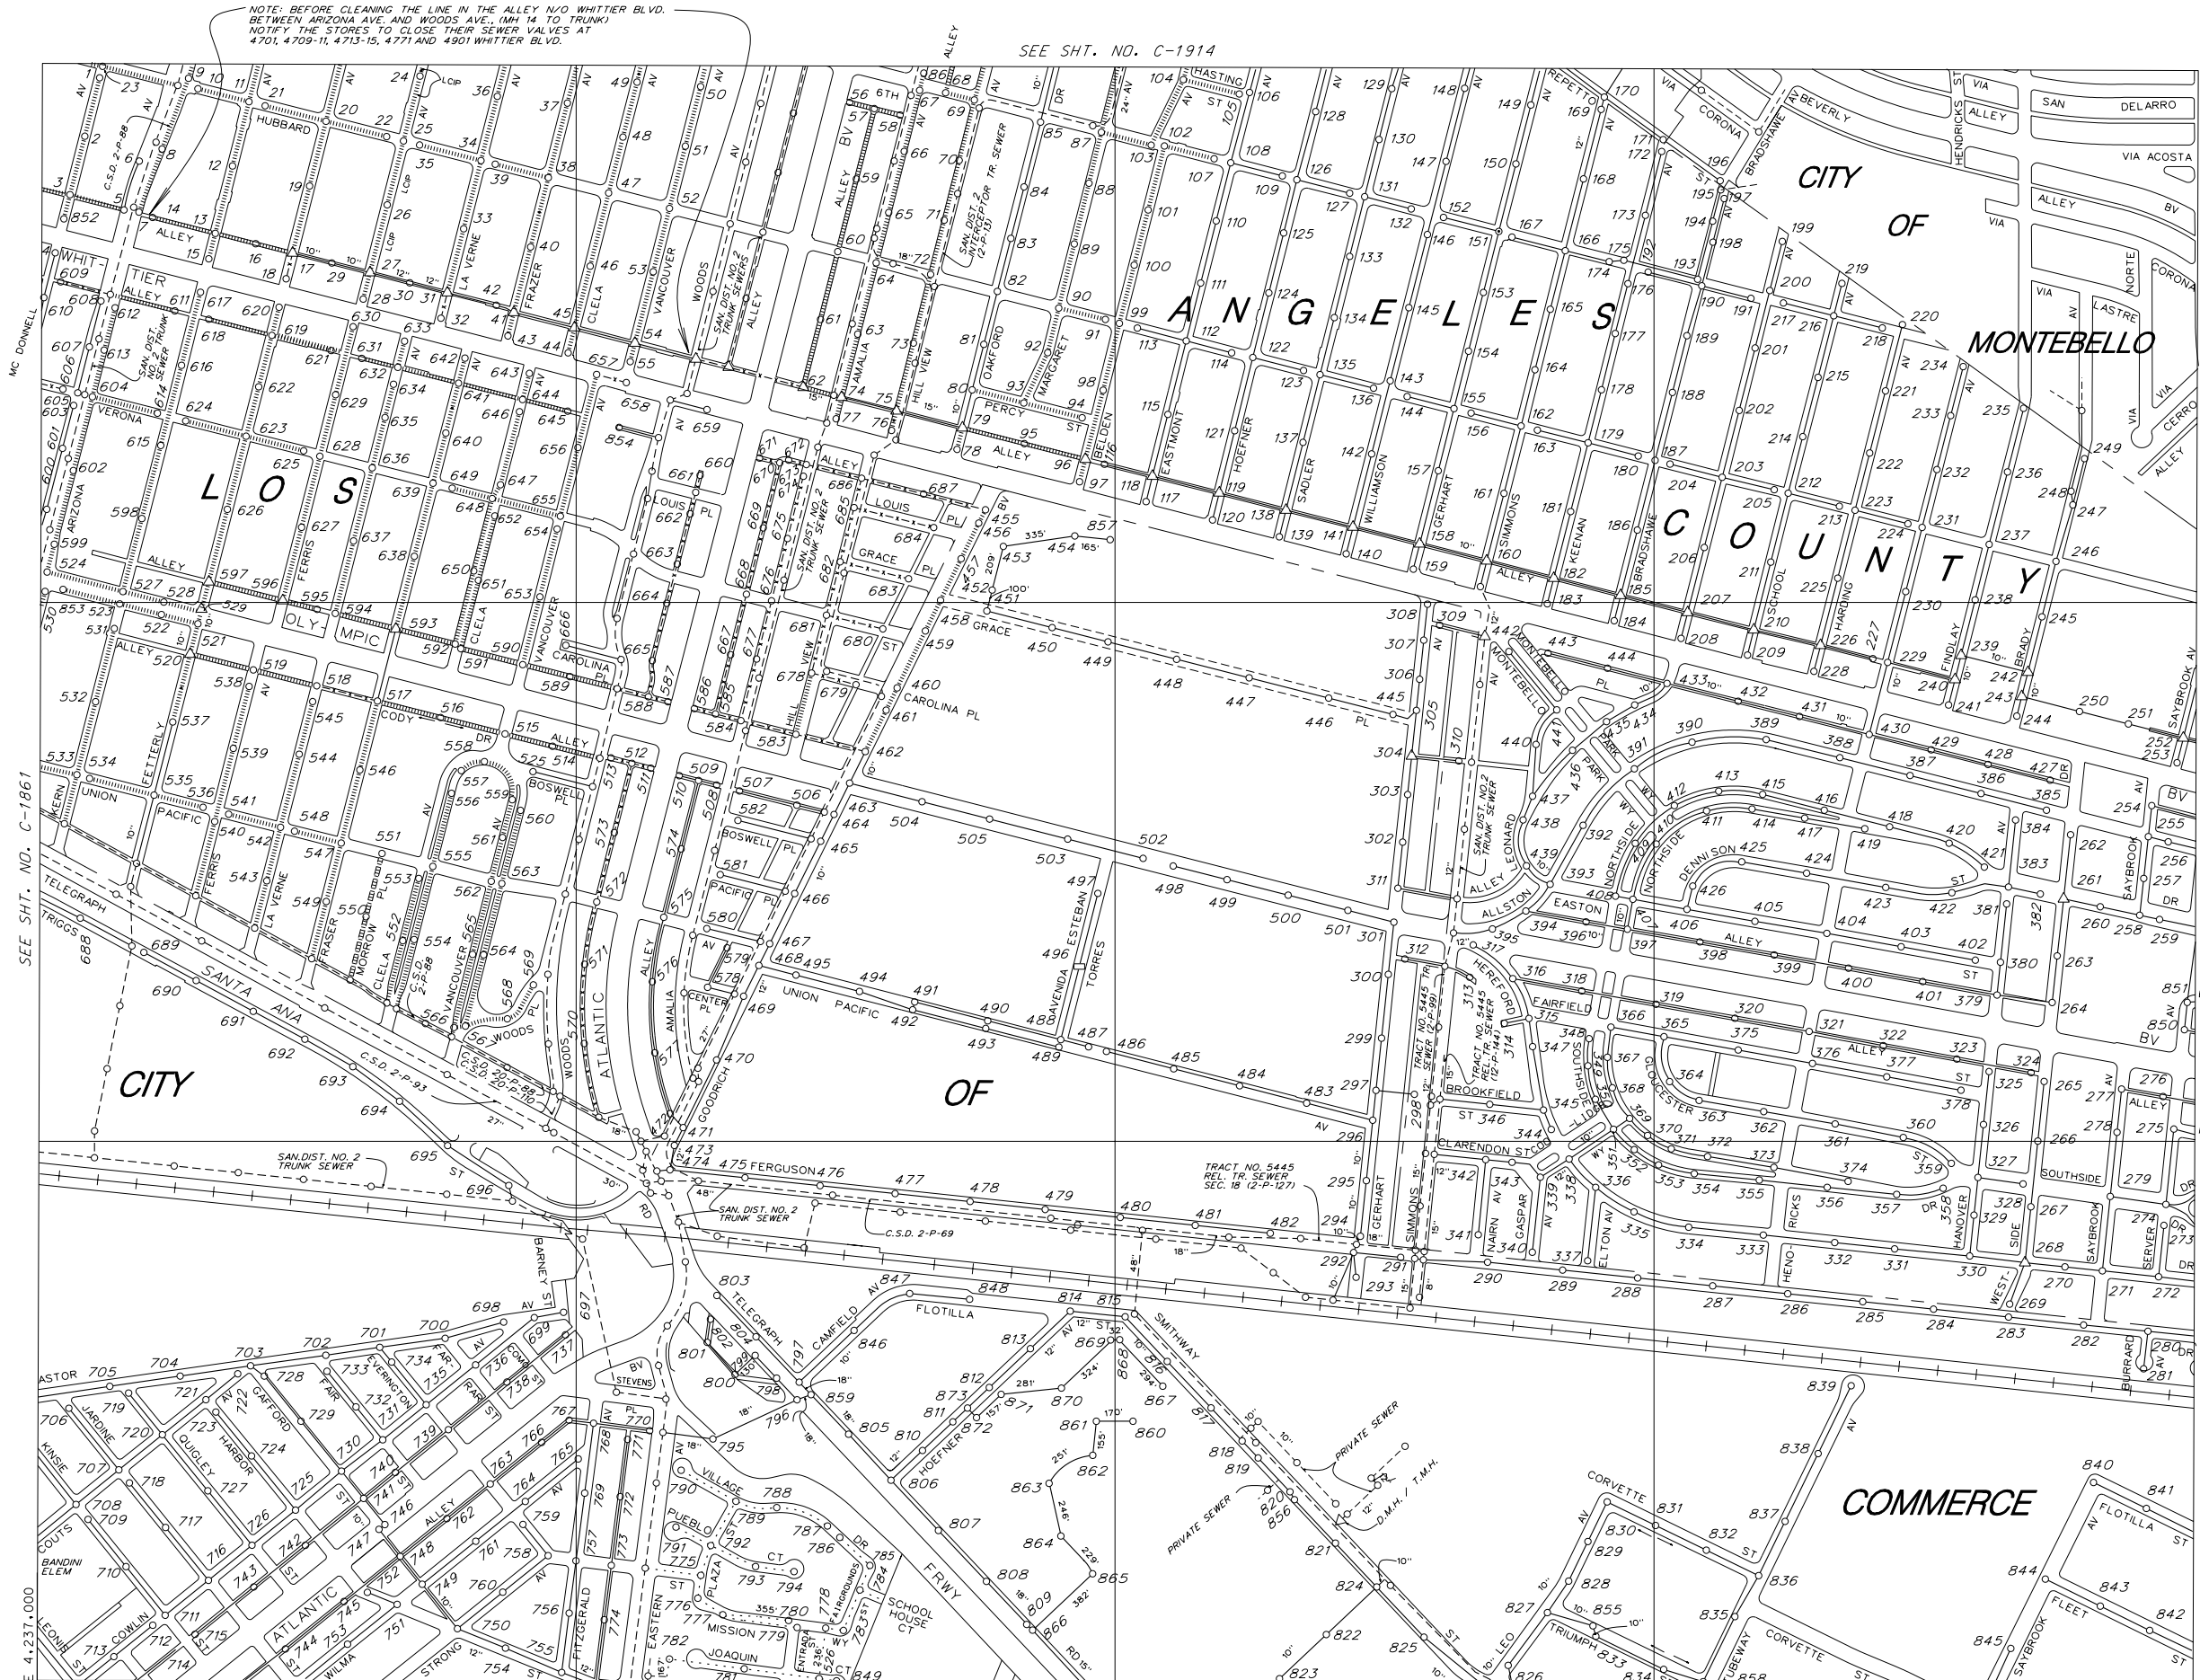

MAP REV
01-28-09
DATA BASE REV
09-15-98